
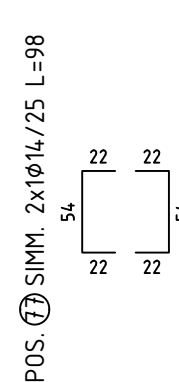
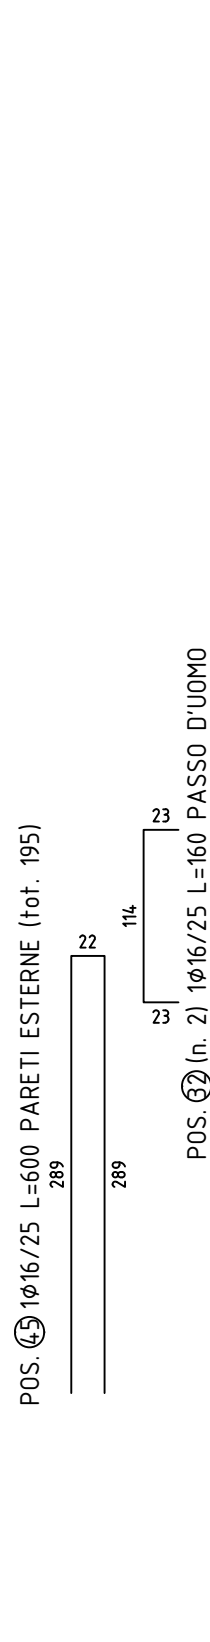



PIANTA A QUOTA +430.00 cm

ACCIAIO

ARMATURA DI RIPARTIZIONE

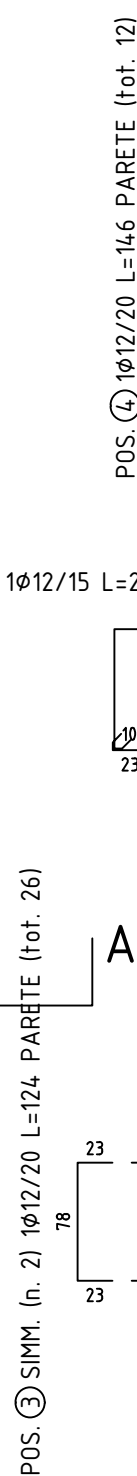

54 (tot. 21) POS. 62 1016/50 L=290
250
2 POS. 64 1016/50 L=248

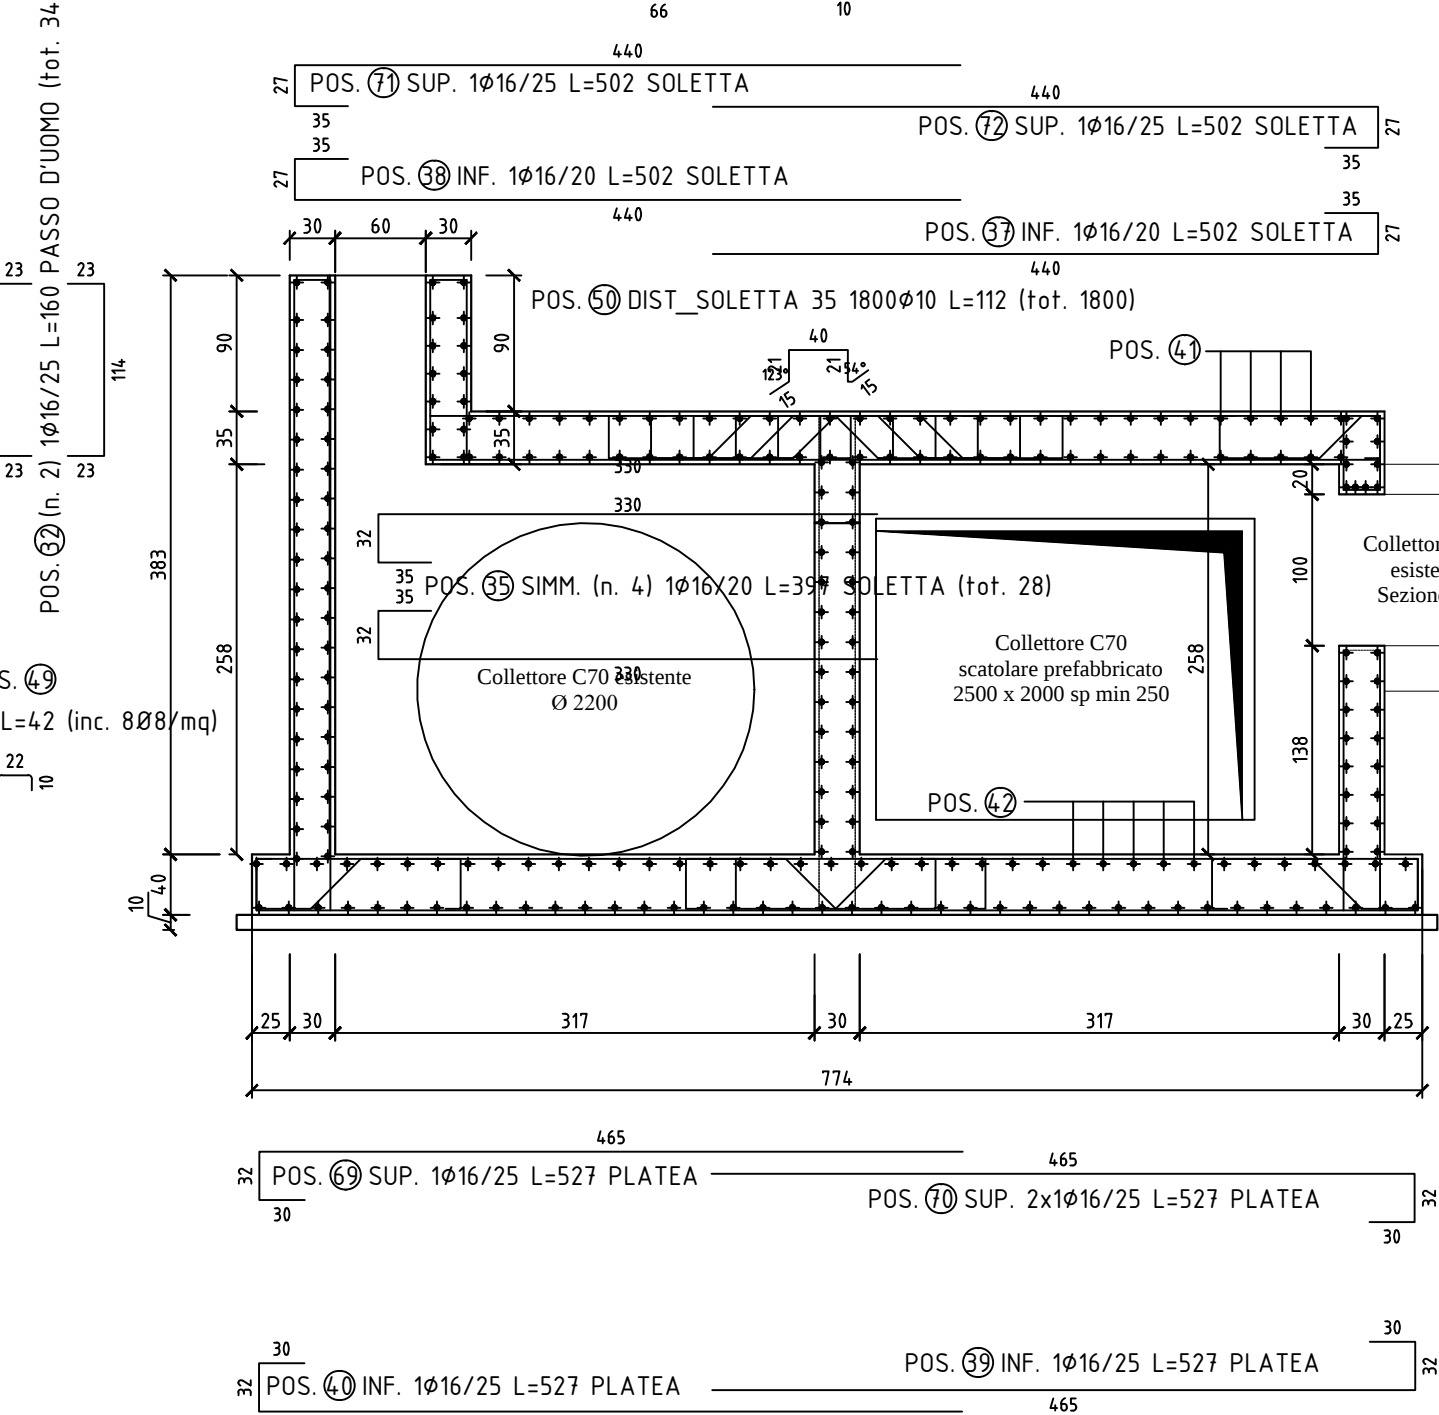

POS. 62 SUP. 1016/50 L=290
250
POS. 64 1016/50 L=248 250

