




# Schemi Planimetrici

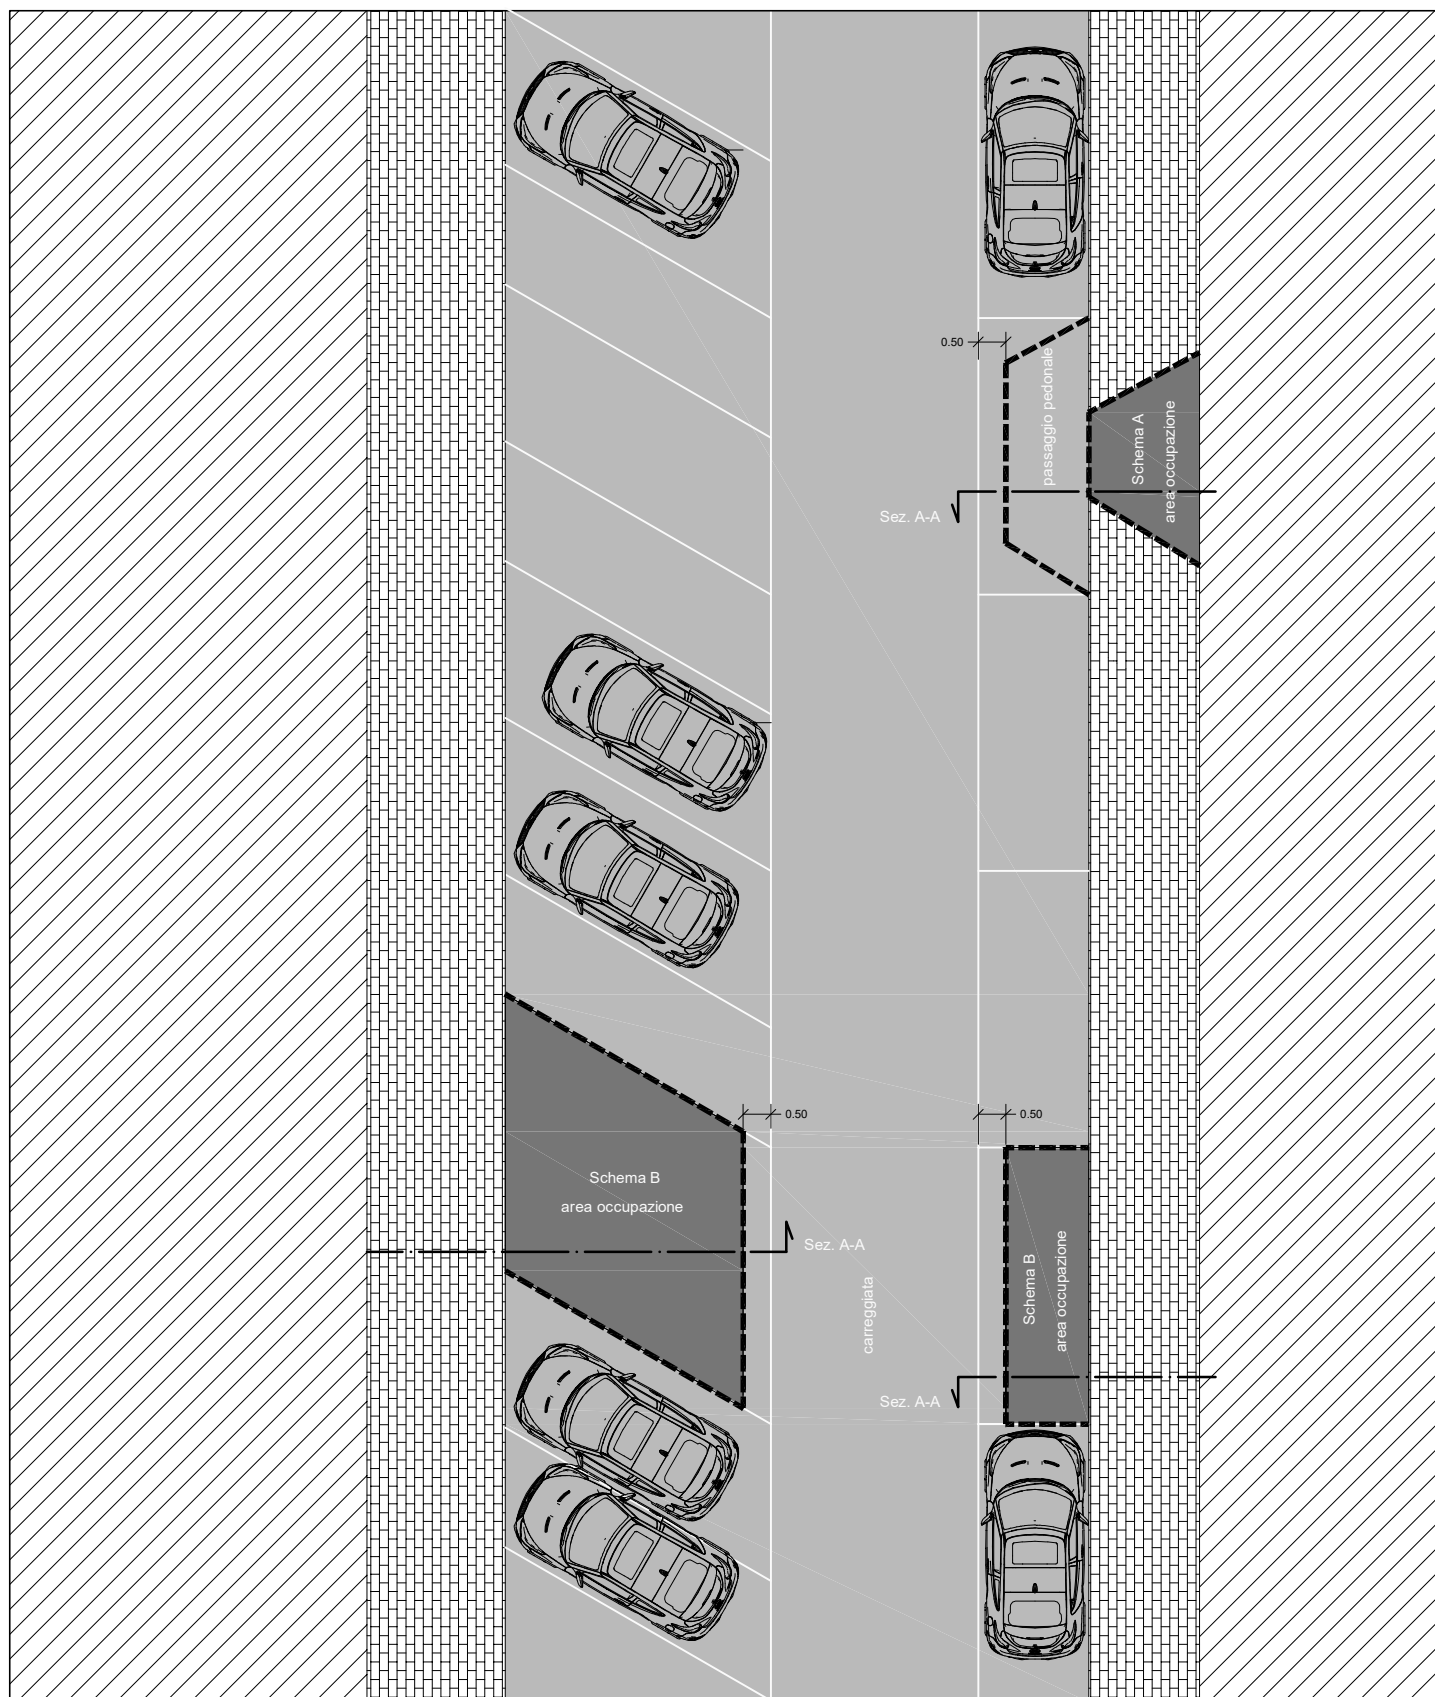


## Schemi Sezioni A-A

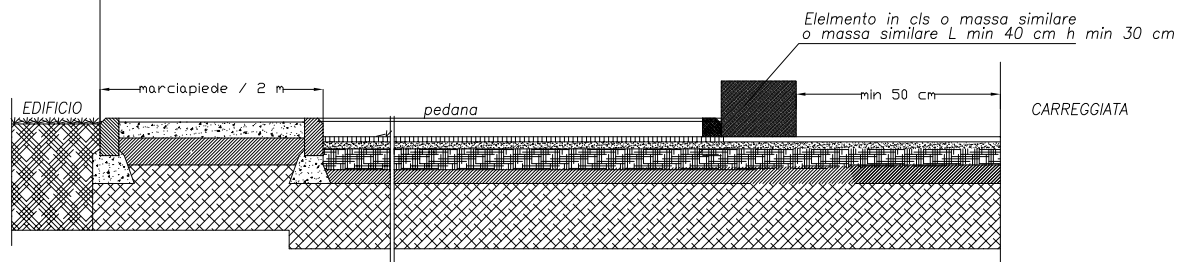


**Sez. Tipo 1**

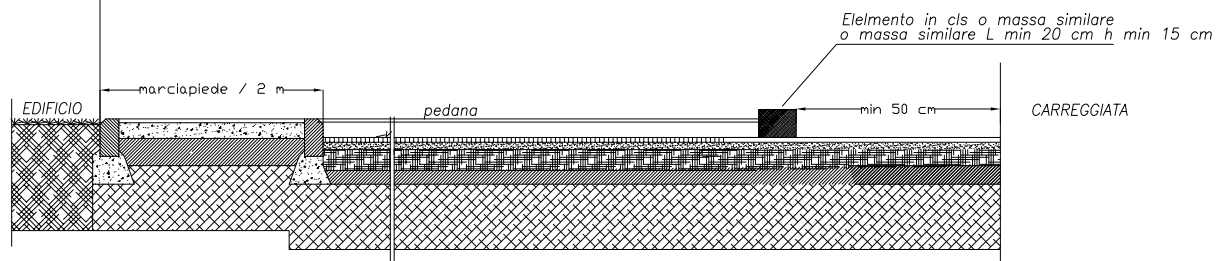

**Sez. Tipo 2**

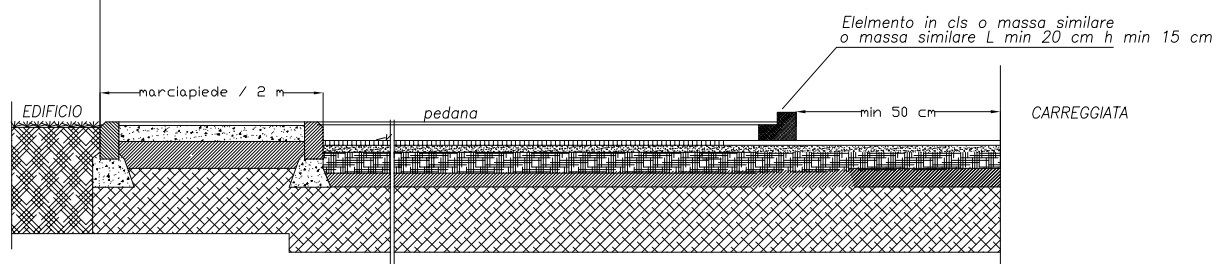

**Sez. Tipo 3**

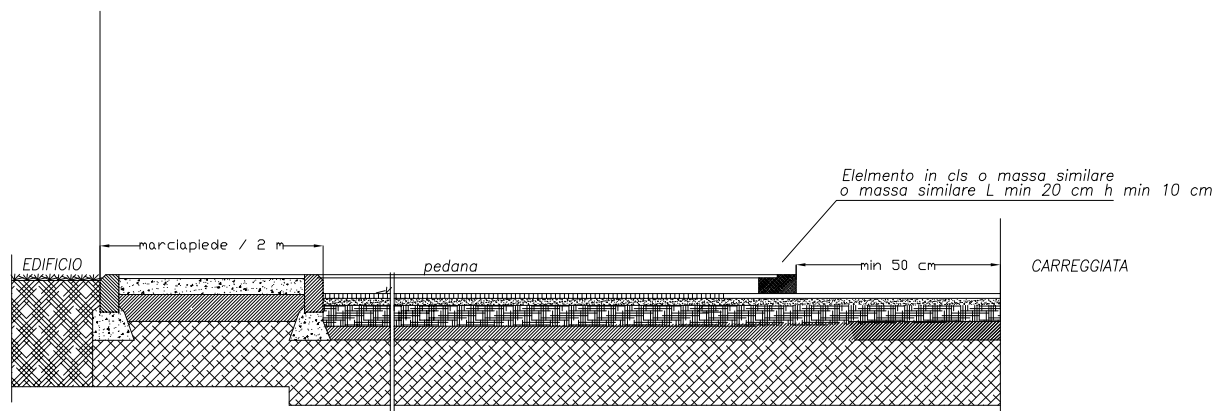

**Sez. Tipo 4**